


Drawing Provided by Big Mahalo Productions LLC: based on HTC Rep Plot Design: Use at your own risk.  
 For more info email [BigMahalo@gmail.com](mailto:BigMahalo@gmail.com) or [www.bigmahaloproductions.com](http://www.bigmahaloproductions.com)

**KEY**

- 6" FRESNEL
- 8" FRESNEL
- 6x9 (40°) ELLIPSOIDAL
- 6x12 (30°) ELLIPSOIDAL
- 6x16 (20°) ELLIPSOIDAL
- 6x22 (15°) ELLIPSOIDAL
- 8x13 (13°) ELLIPSOIDAL
- 10x25 (9°) ELLIPSOIDAL
- PAR 64 MFL (FFR) 1kw
- 6" PAR 64 12ft 4C BORDERLIGHT
- 8" PAR 64 12ft 4C BORDERLIGHT
- 57 CIRCUIT UNIT NUMBER
- R54 COLOR D1 FOCUS

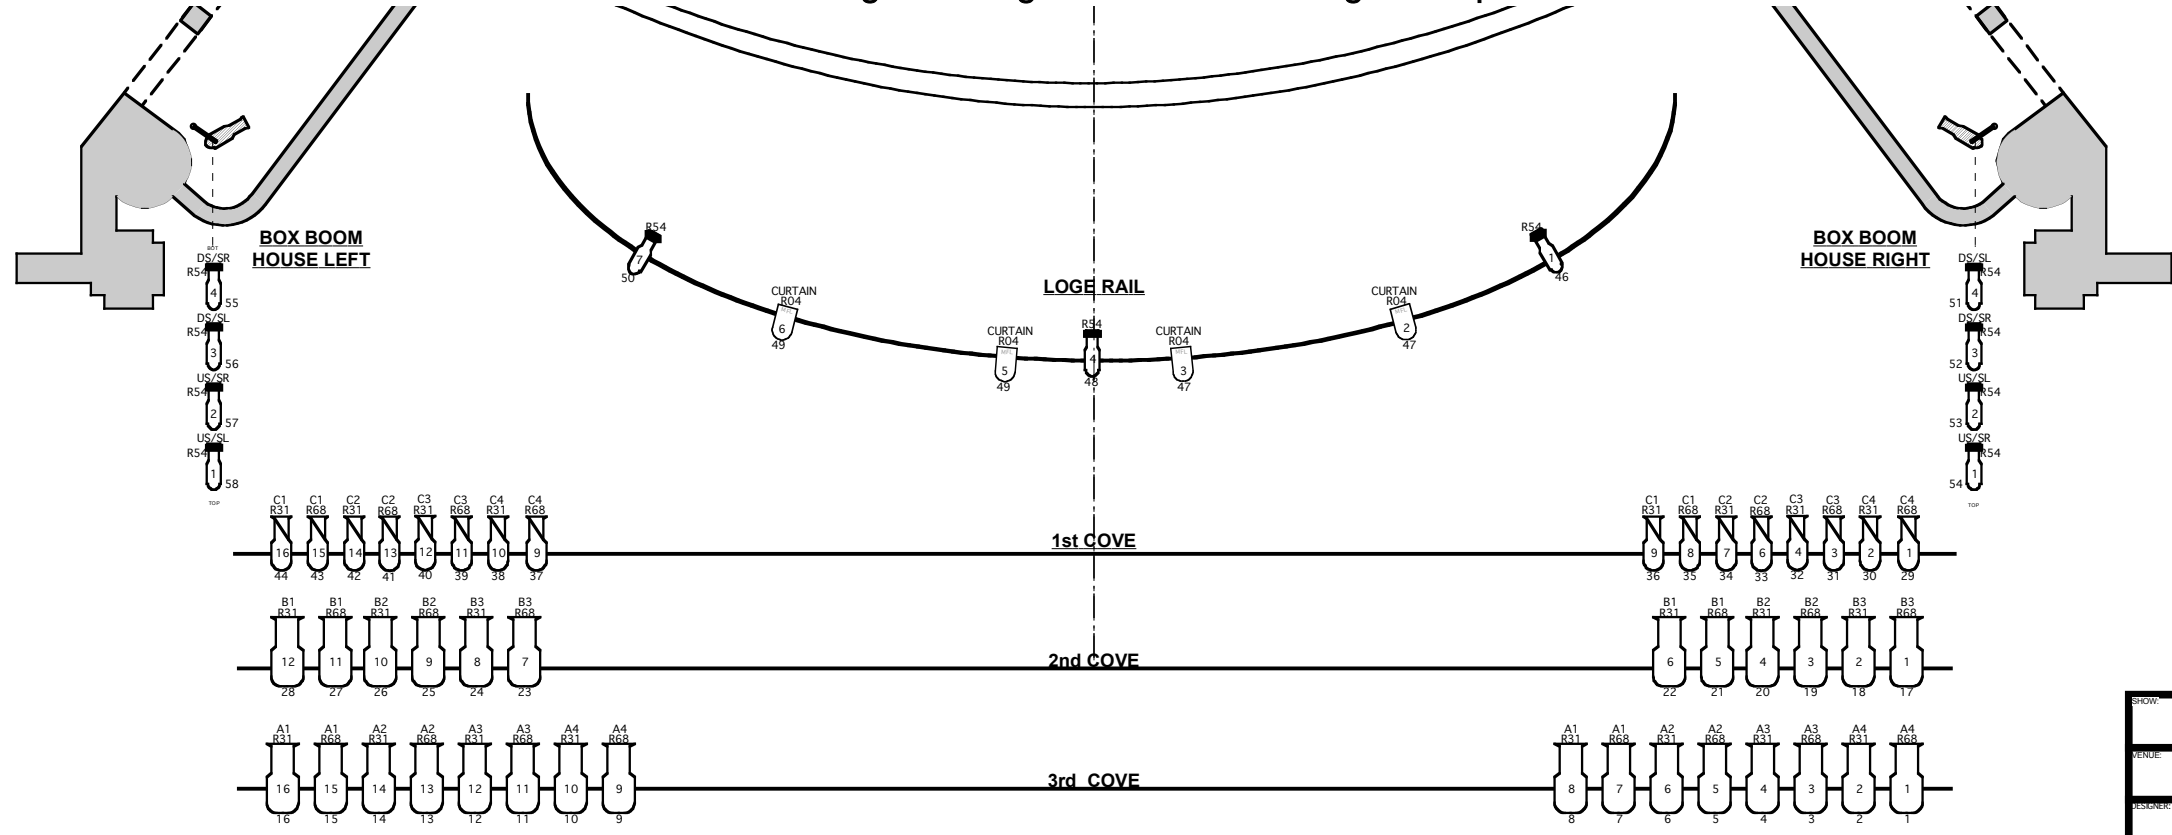

YOUR SHOW HERE	
HAWAI'I THEATRE CENTER	
DESIGNER	
SCALE: 1/8" = 1' 0"	COPY NUMBER: 1 OF 1 TOTAL