


- Black Unity / 40
- Open / 39
- White Main Bounce / 38
- Open / 37
- Open / 36
- Cyc Lights / 35
- US Traveler / 34
- Black Scrim / 33
- Open / 32
- No. 4 Border / 31
- Open / 30
- No. 3 Striplights / 29
- Open / 28
- Open / 27
- No. 3 Legs / 26
- Open / 25
- Open / 24
- No. 3 Electric / 23
- Open / 22
- Open / 21
- No. 2 Legs / 20
- No. 3 Borders / 19
- Open / 18
- Open / 17
- No. 2 Striplights / 16
- Midi Legs / 15
- Open / 14
- Open / 13
- No. 2 Electric / 12
- Open / 11
- No. 1 Legs / 9
- No. 2 Border / 8
- No. 1 Striplights / 7
- Scrim / 6
- DS Traveler / 5
- Open / 4
- No. 1 Border / 3
- No. 1 Electric / 2
- House Curtain / 1

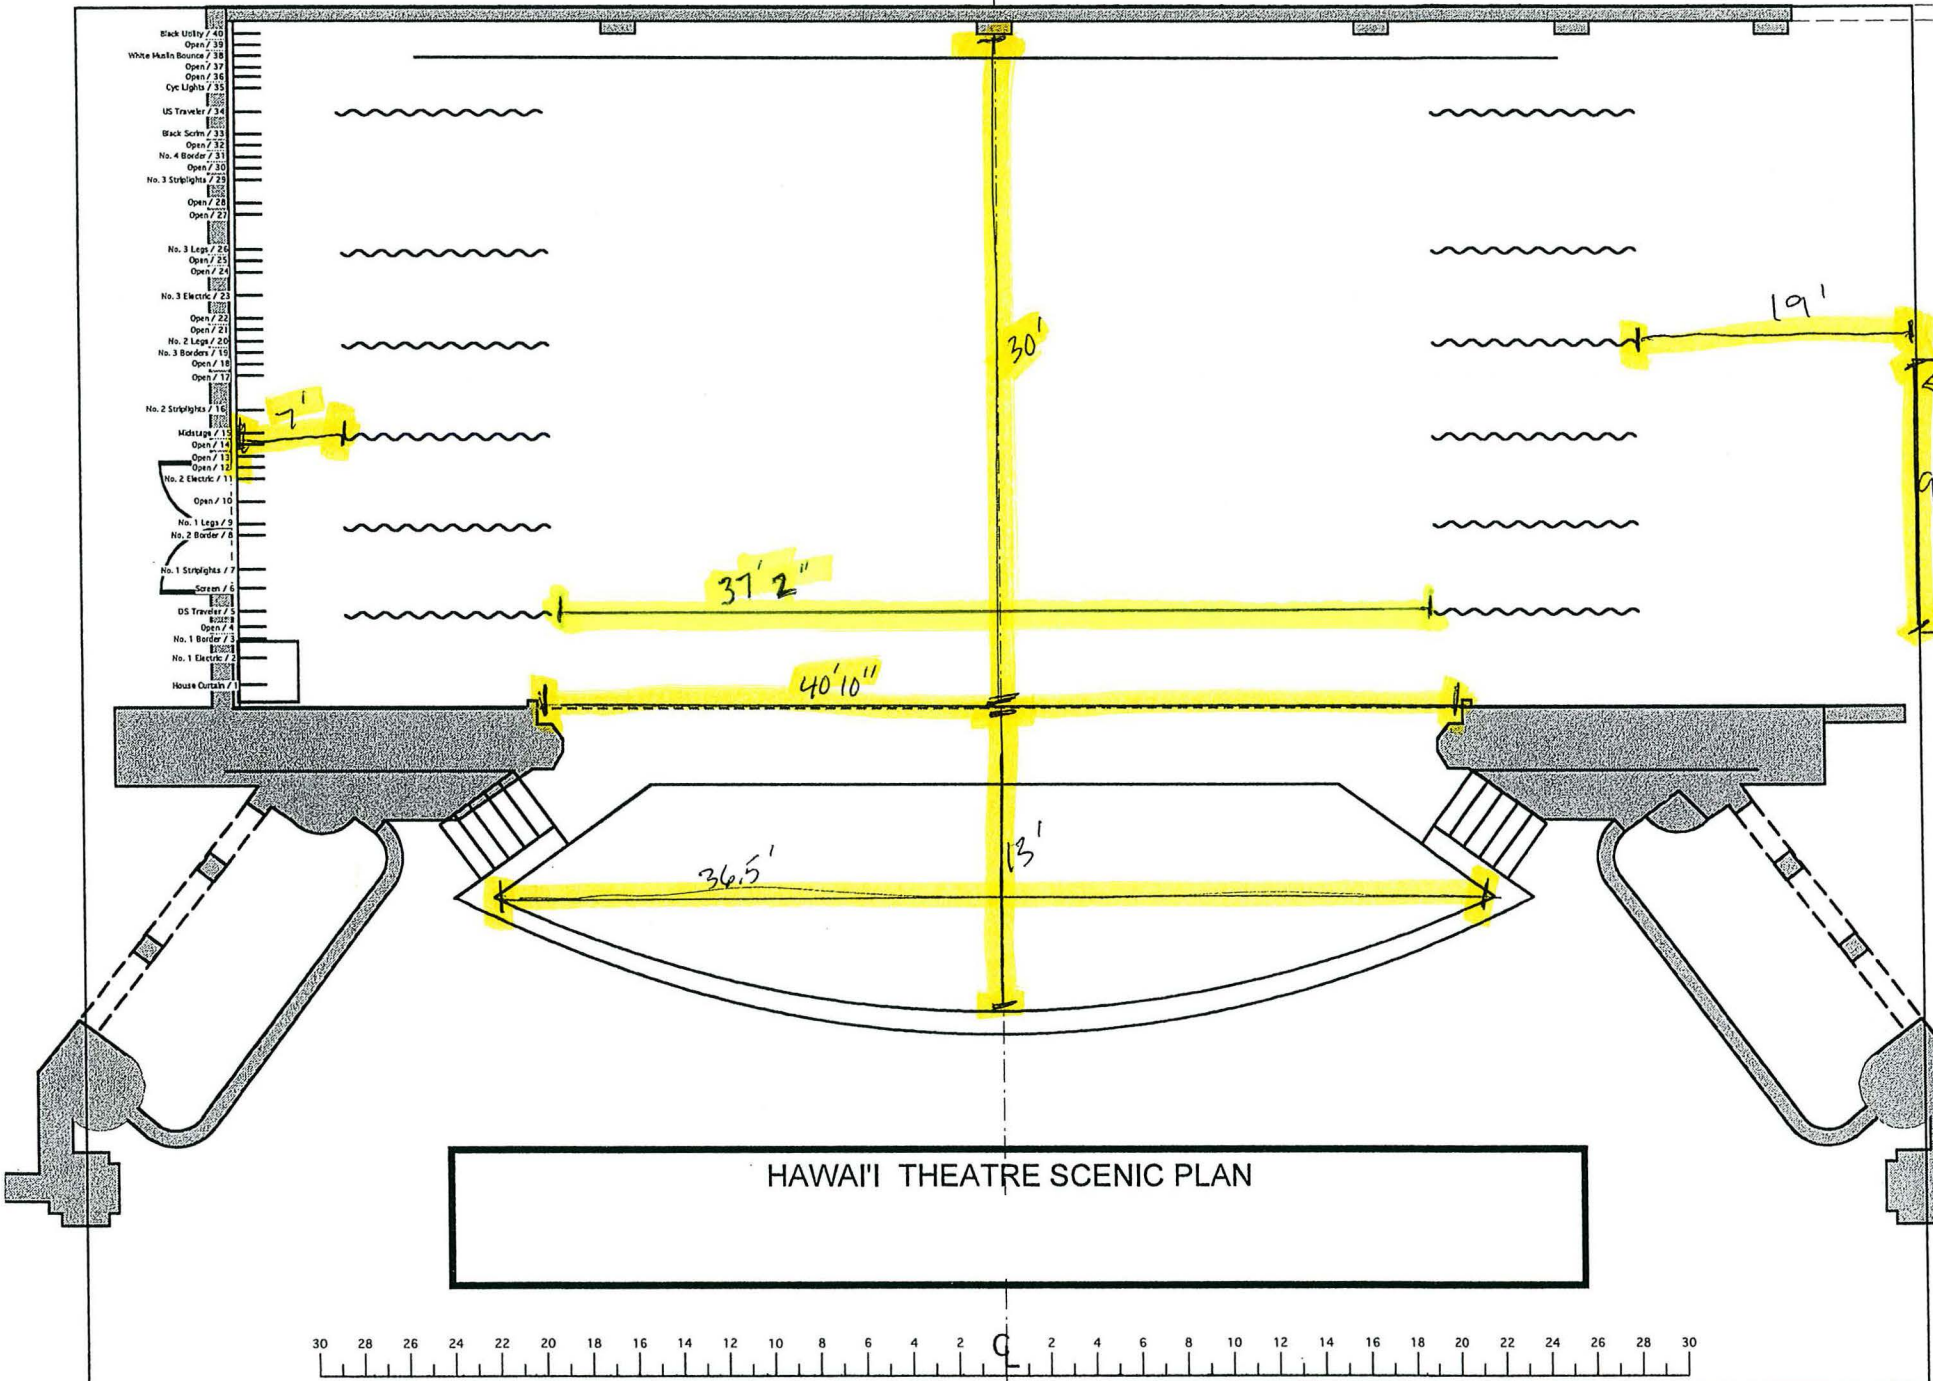

HAWAII THEATRE SCENIC PLAN

