



1135 BETHEL STREET
HONOLULU, HAWAII 96813
1.808.528.5535
WWW.HAWAII THEATRE.COM

REPERTORY LIGHT PLOT

LX-1

THEATRE FIXTURE INVENTORY

- 28 x STRAND LEKO 5° (10X23)
- 16 x STRAND LEKO 10° (8X23)
- 17 x STRAND LEKO 15° (6X22)
- 24 x STRAND LEKO 20° (6X16)
- 54 x STRAND LEKO 30° (6X12)
- 44 x STRAND LEKO 40° (6X9)
- 34 x STRAND 6° FRESNEL
- 24 x STRAND 8° FRESNEL
- 11 x PAR 64 1000W
- 9 x PAR 64 500W w/ Twist Con.
- 3 x 1000W SCOOP
- 18 x STRAND 6" PAR 38 BORDER LIGHT
- 16 x COLOR KINETICS COLOR BLAZE 72
- 2 x COLOR KINETICS COLOR BLAZE 48
- 10 x CHAUVET COLORADO 3P
- 6 x MARTIN MAC 700 PROFILE

THEATRE CONTROL INVENTORY

- 1 x ETC SMARTFADE 24/48
- 1 x ETC EXPRESS 72/144
- 1 x MARTIN M1 w/ 17" Touch Screen
- 2 x Universe Installed

GENERAL NOTES


1. System Installed to Meet or Exceed NEC
2. All Fixtures UL/ETL Listed
3. Layout of Fixtures Downstage of Proscenium NTS
4. USR Opto Rack NTS
5. Ladders Move Up and Down Stage & are Located on Noted Tracks
6. Circuits 70,80,133,137,141 are Non Dim Utilized for Moving Lights
7. Circuits 182,183,186,188,191,193,196,197,200 are Non Dim Utilized for Flown Cyc Fixtures
8. Ground Row Cyc Lights Do Not have a Dedicated Power Circuits
9. Prior to Utilizing Ground Row Cyc Fixtures, Set Circuits to be Utilized to Non Dim Setting inside Dimming Control Module
10. If No Control Channel Available, use Circuit/Dimmer # to Control Fixture
11. Assure Current Fixture Count and Availability with Production Manager



WWW.PRYSMENTERPRISES.COM
Sean Agosta-Bideman, IES - Principal

DESIGN	SAB & BW
DRAWN BY	SAB
SCALE	1/4" = 1'
SHEET SIZE	ARCH - D
TITLE	LX - 1

OCTOBER 2012

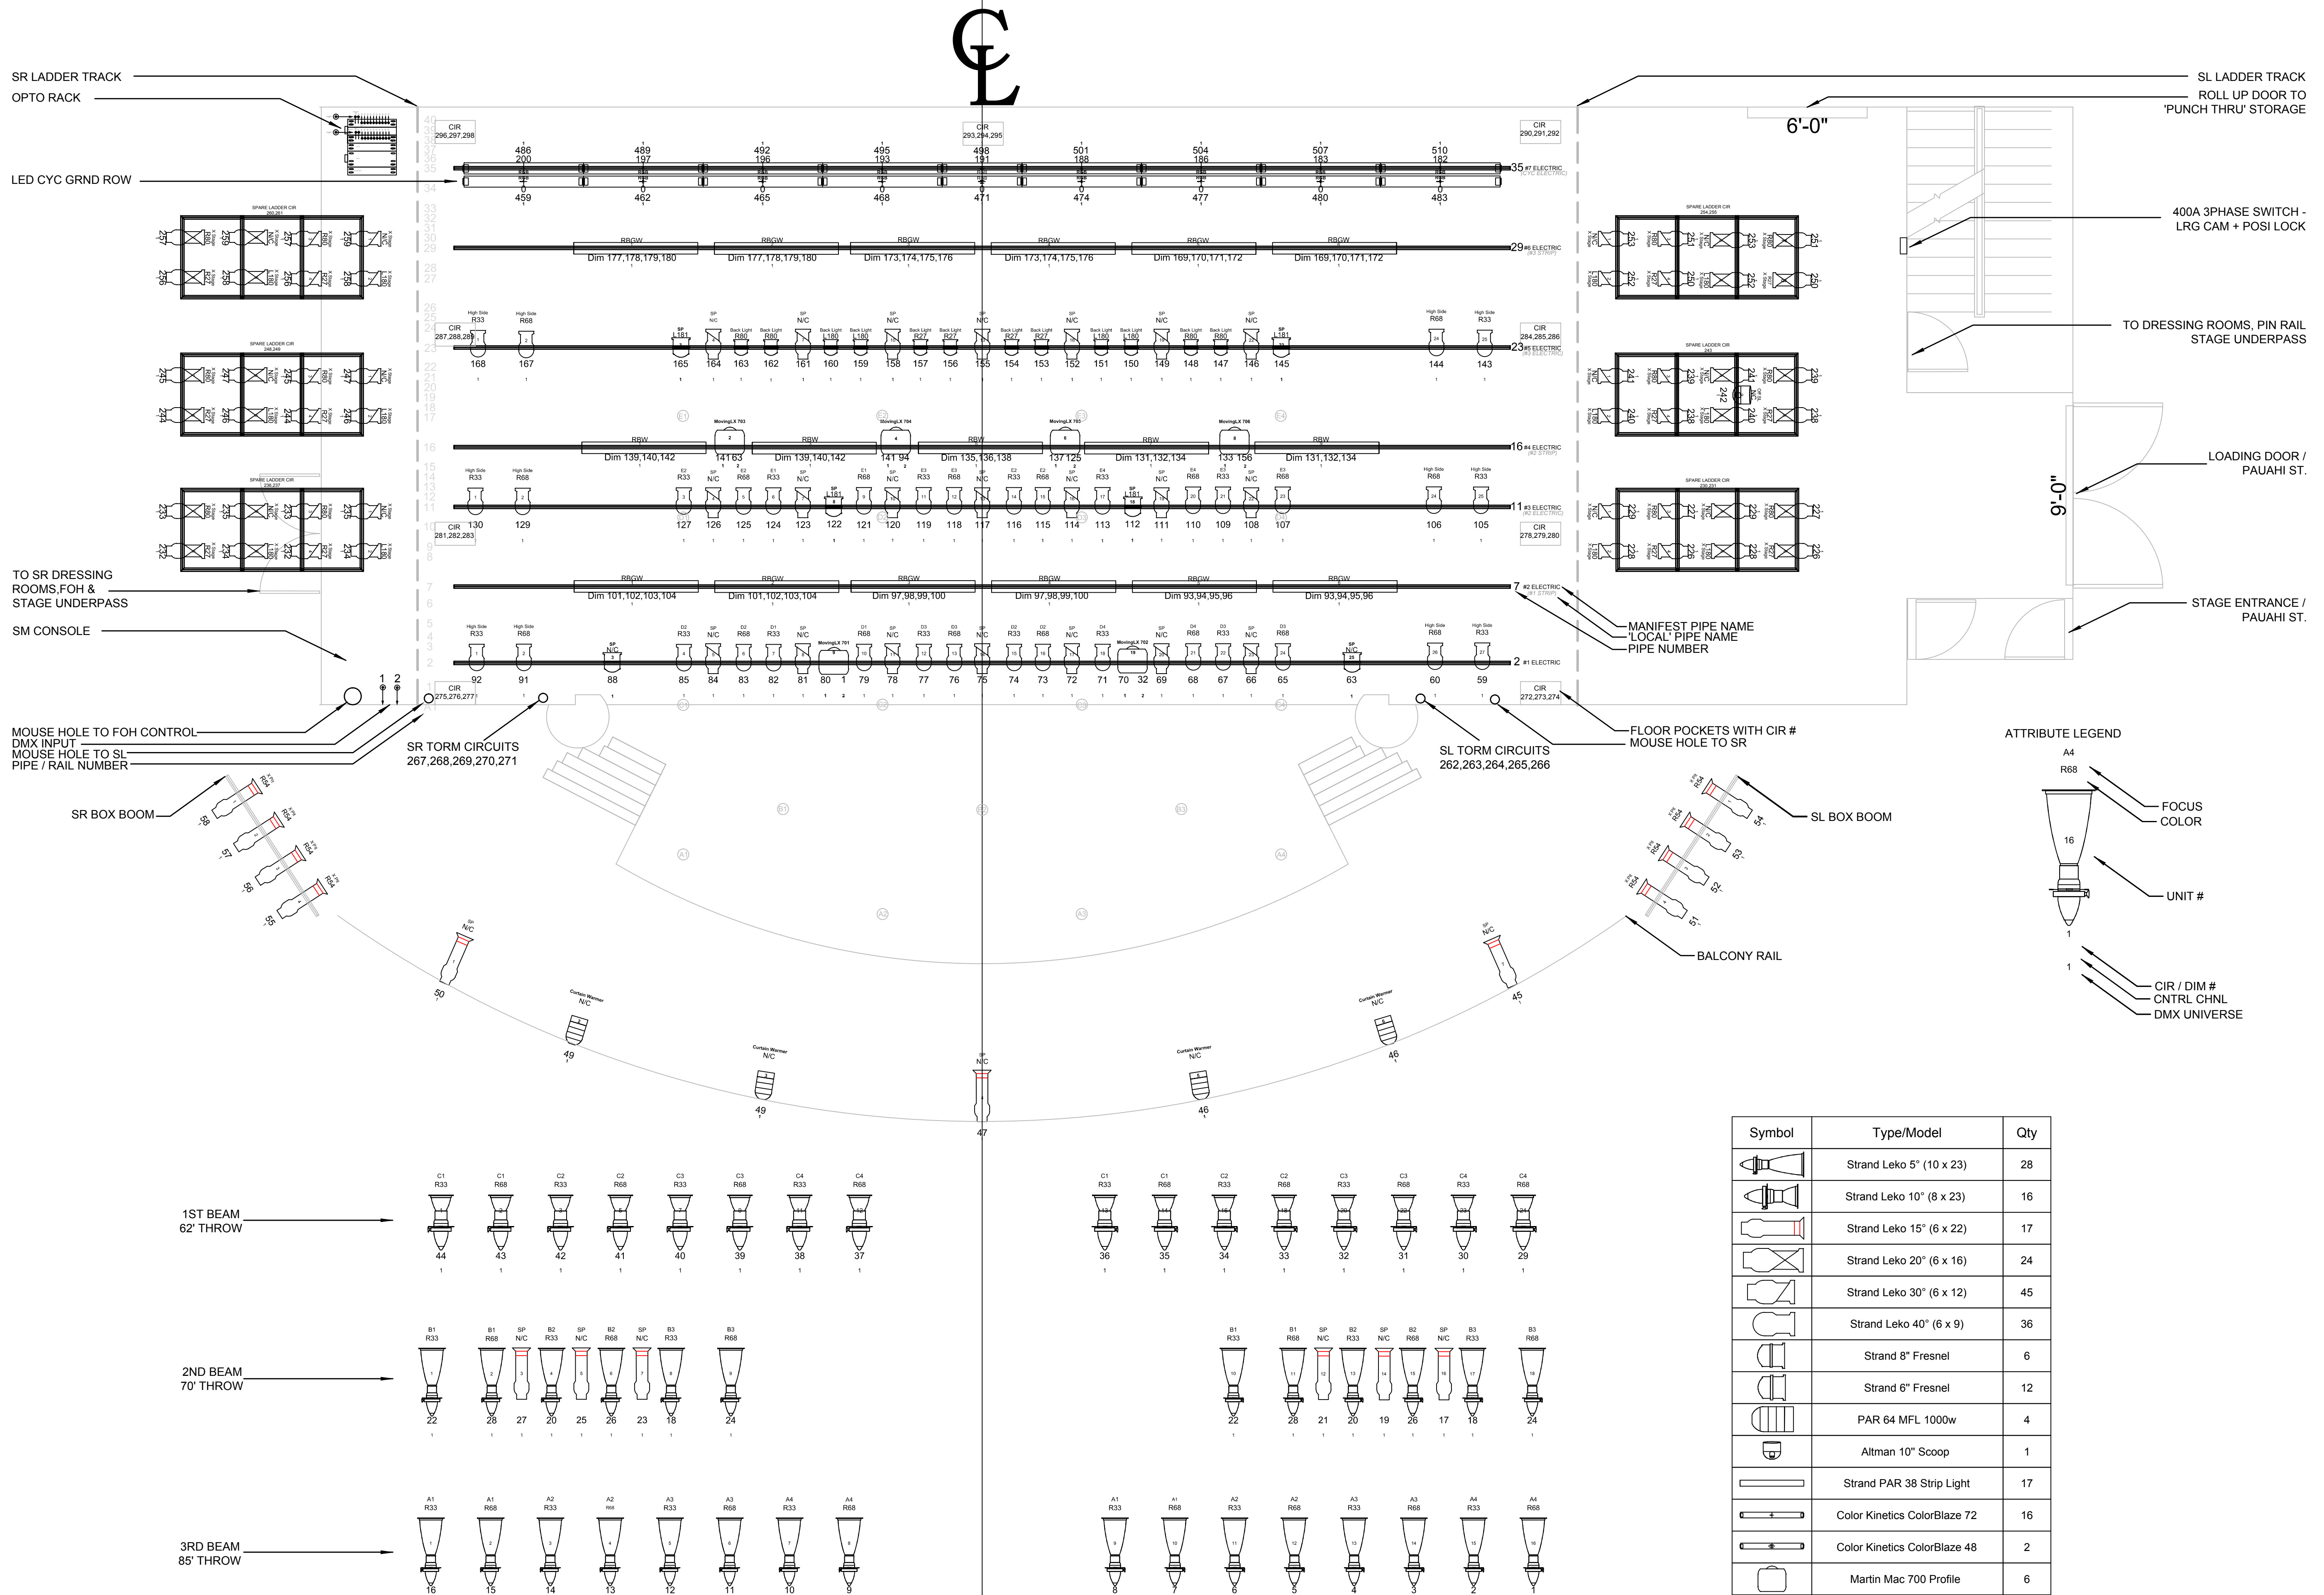

Symbol	Type/Model	Qty
	Strand Leko 5° (10 x 23)	28
	Strand Leko 10° (8 x 23)	16
	Strand Leko 15° (6 x 22)	17
	Strand Leko 20° (6 x 16)	24
	Strand Leko 30° (6 x 12)	45
	Strand Leko 40° (6 x 9)	36
	Strand 8° Fresnel	6
	Strand 6° Fresnel	12
	PAR 64 MFL 1000w	4
	Altman 10° Scoop	1
	Strand PAR 38 Strip Light	17
	Color Kinetics ColorBlaze 72	16
	Color Kinetics ColorBlaze 48	2
	Martin Mac 700 Profile	6

A HAWAII THEATRE CENTER REPERTORY LIGHT PLOT
1/4" = 1'