



1130 BETHEL STREET
HONOLULU, HAWAII 96813
1.808.528.5535
WWW.HAWAII THEATRE.COM

REPERTORY LIGHT PLOT LX-1

GENERAL NOTES

- u = Universe
- Circuits Utilized as Permanent Non-Dim. All u 1 :
1-5, 12-21, 24-33, 40-44, 51-58, 66, 69, 72, 75, 78, 81, 84, 96, 97, 100, 101, 104, 107, 131, 134, 135, 137, 139, 142, 149, 169, 172, 175, 180, 182, 183, 186, 188, 191, 193, 196, 197, 293, 294, 295
- Fixture Profiles:
- Lustr 2 - RGB 6 chnl
- M1 Patched w/ Virtual Dimmer - Color Source Spot 5 chnl
- MAC 700 Extended 31 chnl
- ColorBlaze 48/72 3 chnl
- ColorForce 72 4 chnl
- Colorado3IP ARC+D 4 chnl
- If Amending Fixture Profiles for Show, Assure That Fixtures are ReSet to House Setting, Address and Universe at Close of Show
- House has Base Show Files for M1, ION, Express and CSAV40 Available for Distribution
- House has Martin Jem Hazer Pro Hazer is 2 Channel Fixture Addressed at 300 in Universe 1
- Layout of Fixtures Downstage of Proscenium NTS
- Ladders Move Up and Down Stage # are Located on Noted Tracks
- Assure Current Fixture Count w/ Facility

FIXTURE INVENTORY

20)	ETC LUSTR 2- 5"	20
6)	ETC SOURCE 4- 5'@750w	
10)	ETC LUSTER 2- 10"	
8)	ETC COLOR SOURCE SPOT-15'-30'	
3)	ETC SOURCE 4 - 15'-30' @ 575w	
34)	ETC COLOR SOURCE SPOT-25'-50'	
124)	ETC SOURCE 4 - 25'-50' @575w	
24)	ETC SOURCE 4 FRESNEL @ 575w	
22)	ETC SOURCE 4 PARCAN @ 575w	
11)	STRAND PAR 64 @ 1000W	
3)	ALTMAN SCOOP @ 1000W	
16)	CHROMA Q COLOR FORCE 72	
2)	COLORKINETICS COLOR BLAZE 72	
10)	CHALUET COLORADO 3P IP	
6)	MARTIN MAC 700 PROFILE	
2)	LYCIAN 1275 1.2	

CONTROL INVENTORY

1)	ETC EXPRESS 72/144	2u
1)	ETC ION w/ 20X20 FADER WING	
	2 TOUCH SCREEN	4u
1)	ETC COLORSOURCE AV 40	5u
1)	MARTIN M1 w/ INTERNAL TOUCH SCREEN # 17" EXTERNAL TOUCH SCREEN	32u
4)	DMX UNIVERSE **	
1)	CAT 6 NETWORK **	
1)	Wireless DMX Transmitter - Patchable House Set at u2	













**REFER TO SHEET LX-2 FOR CONTROL RACK




prysmenterprises.com
Sean Agosta-Boffeman, IES - Principal

DESIGN	SAB
DRAWN BY	RHC
SCALE	1/4" = 1'
SHEET SIZE	ARCH - D
TITLE	LX - 1

JULY 2017

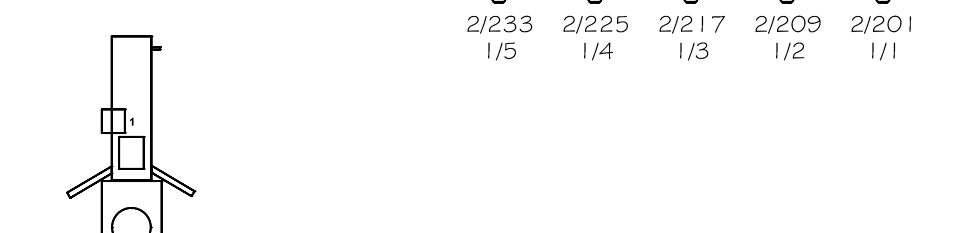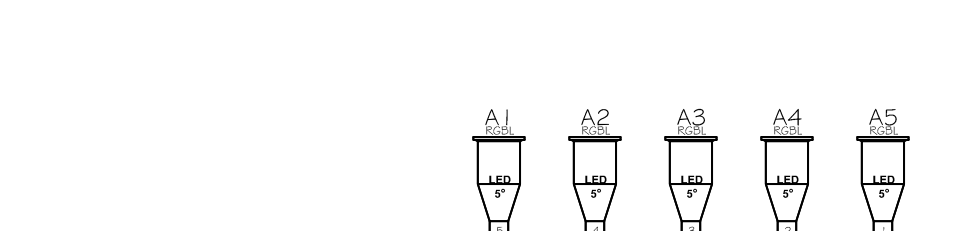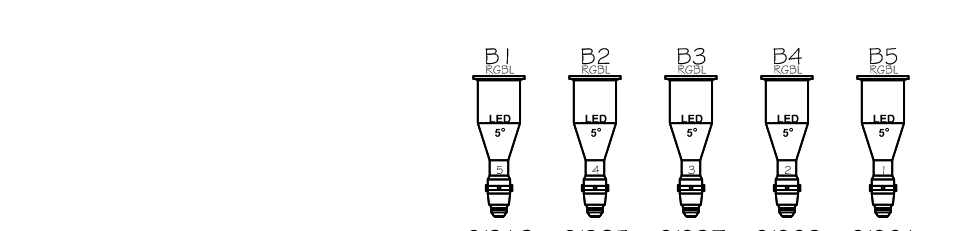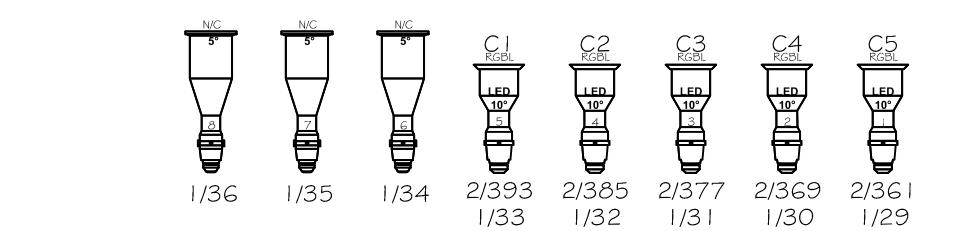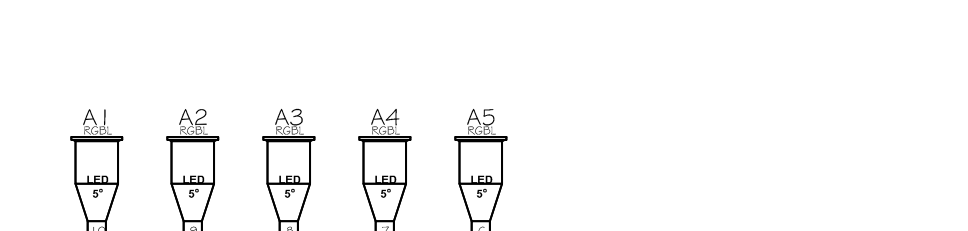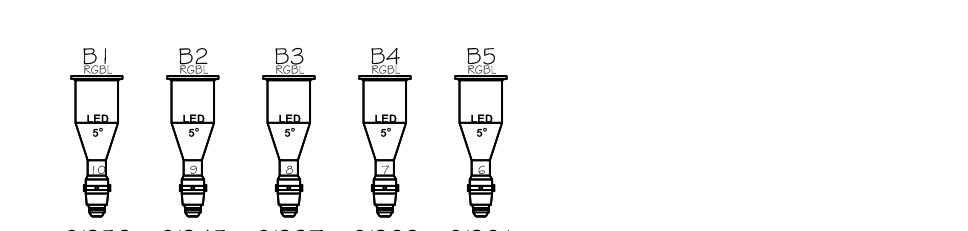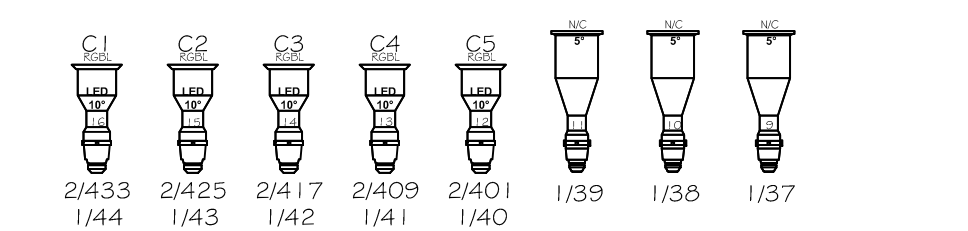 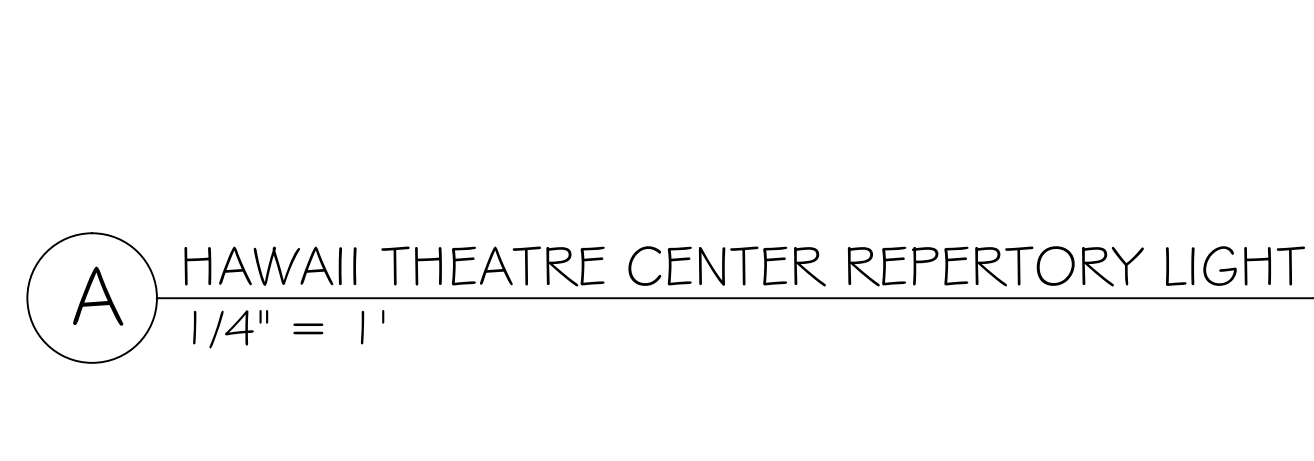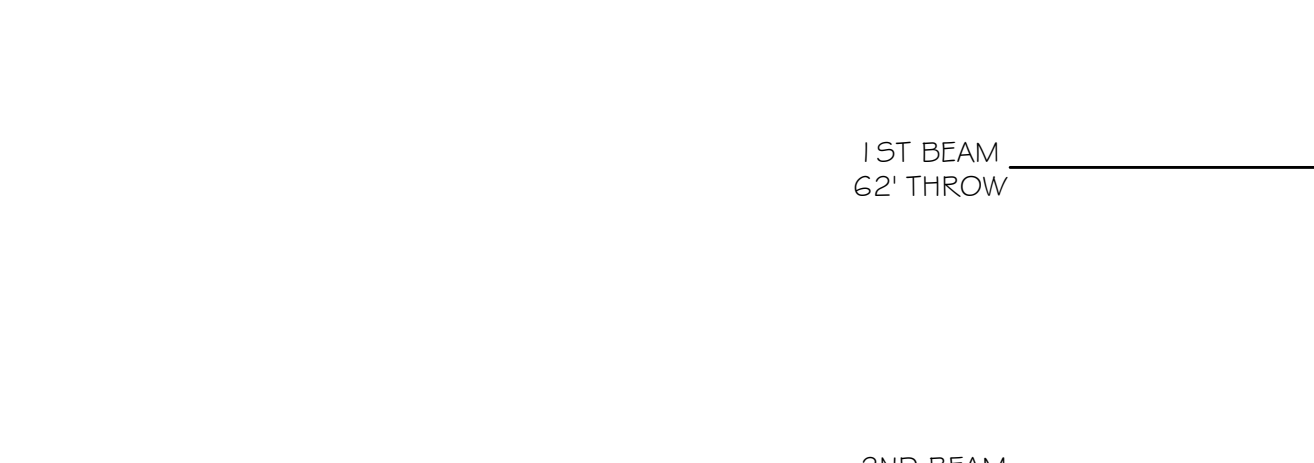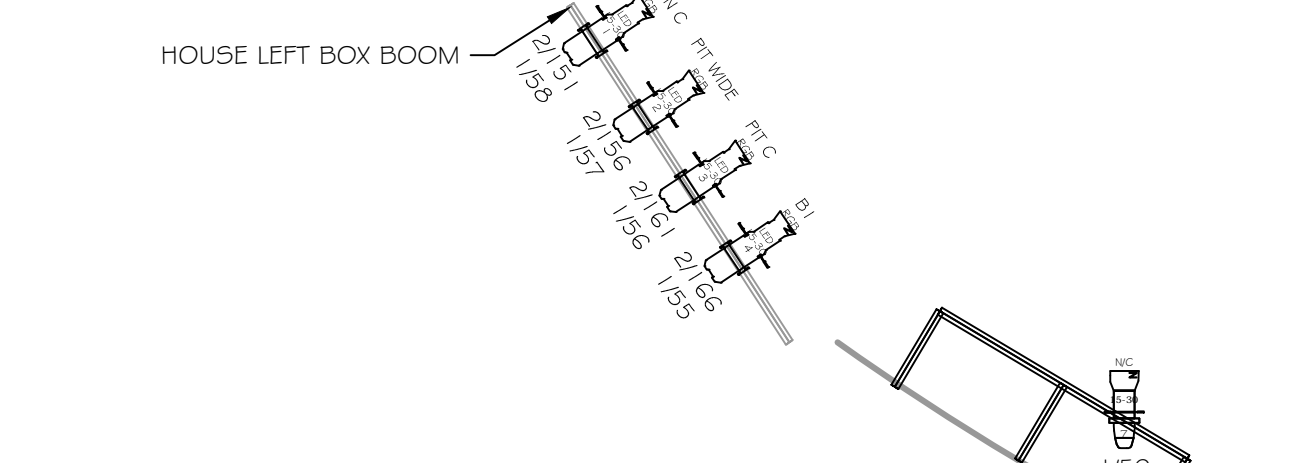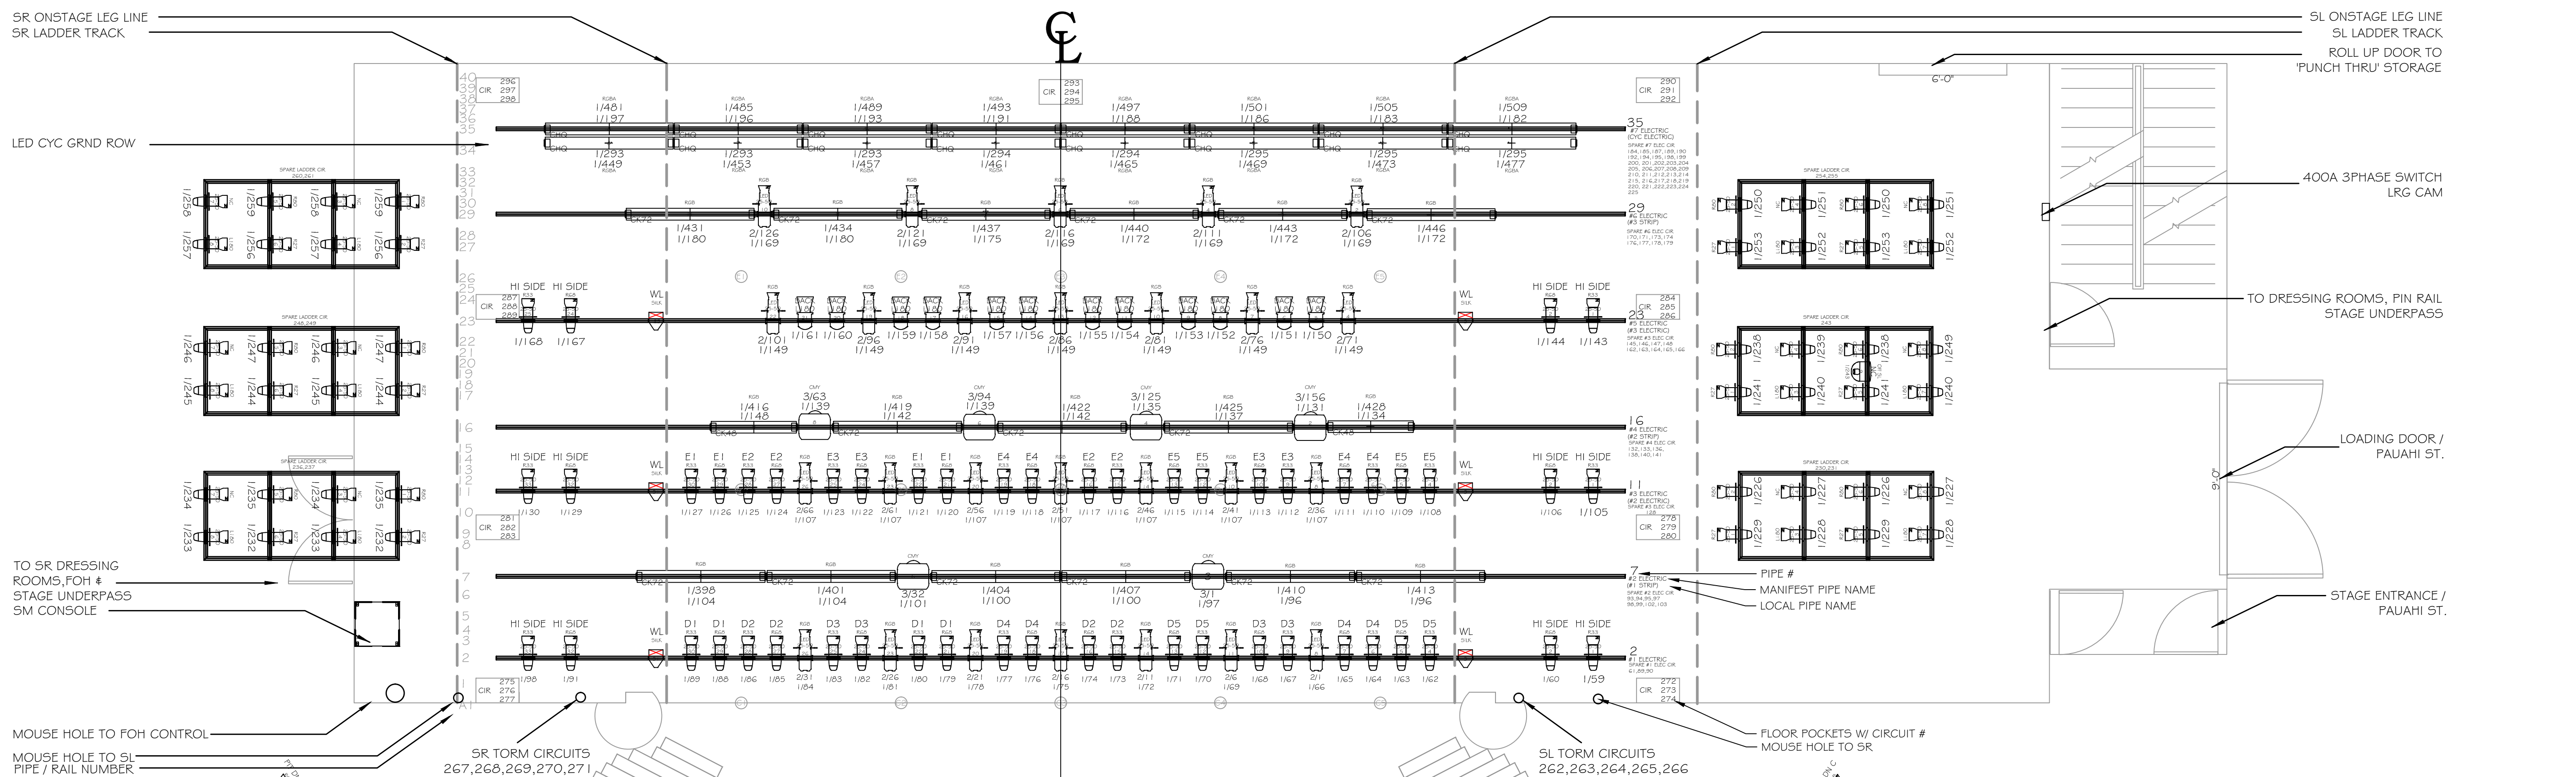

ATTRIBUTE LEGEND

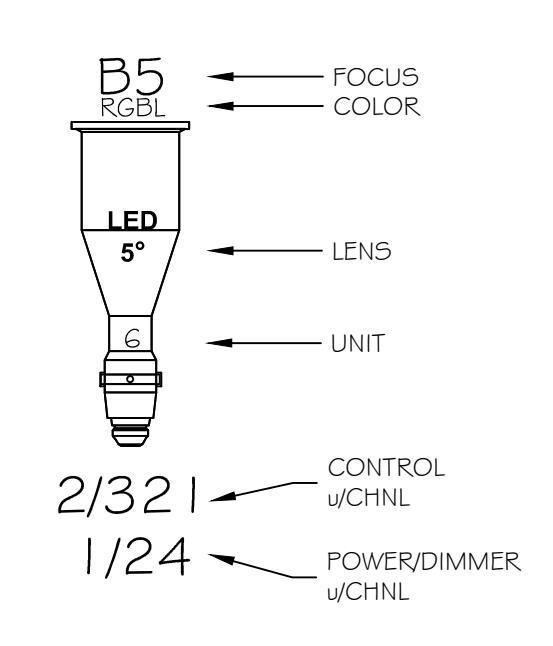

FIXTURE ACCESSORIES

- 4G) SOURCE 4 BARN DOORS
- 2) BASE PLATES
- 7) TOP HATS
- 6) DROP IRIS
- All Fixtures Have Color Frames
- All Ellipsoidals Have Gobo Holders

A HAWAII THEATRE CENTER REPERTORY LIGHT PLOT
1/4" = 1'